




Conceptual Play Area Plan

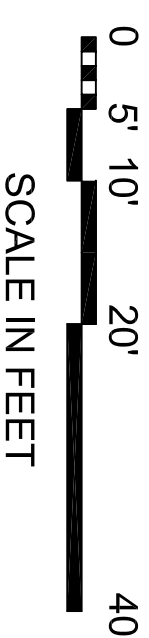

SCALE IN FEET

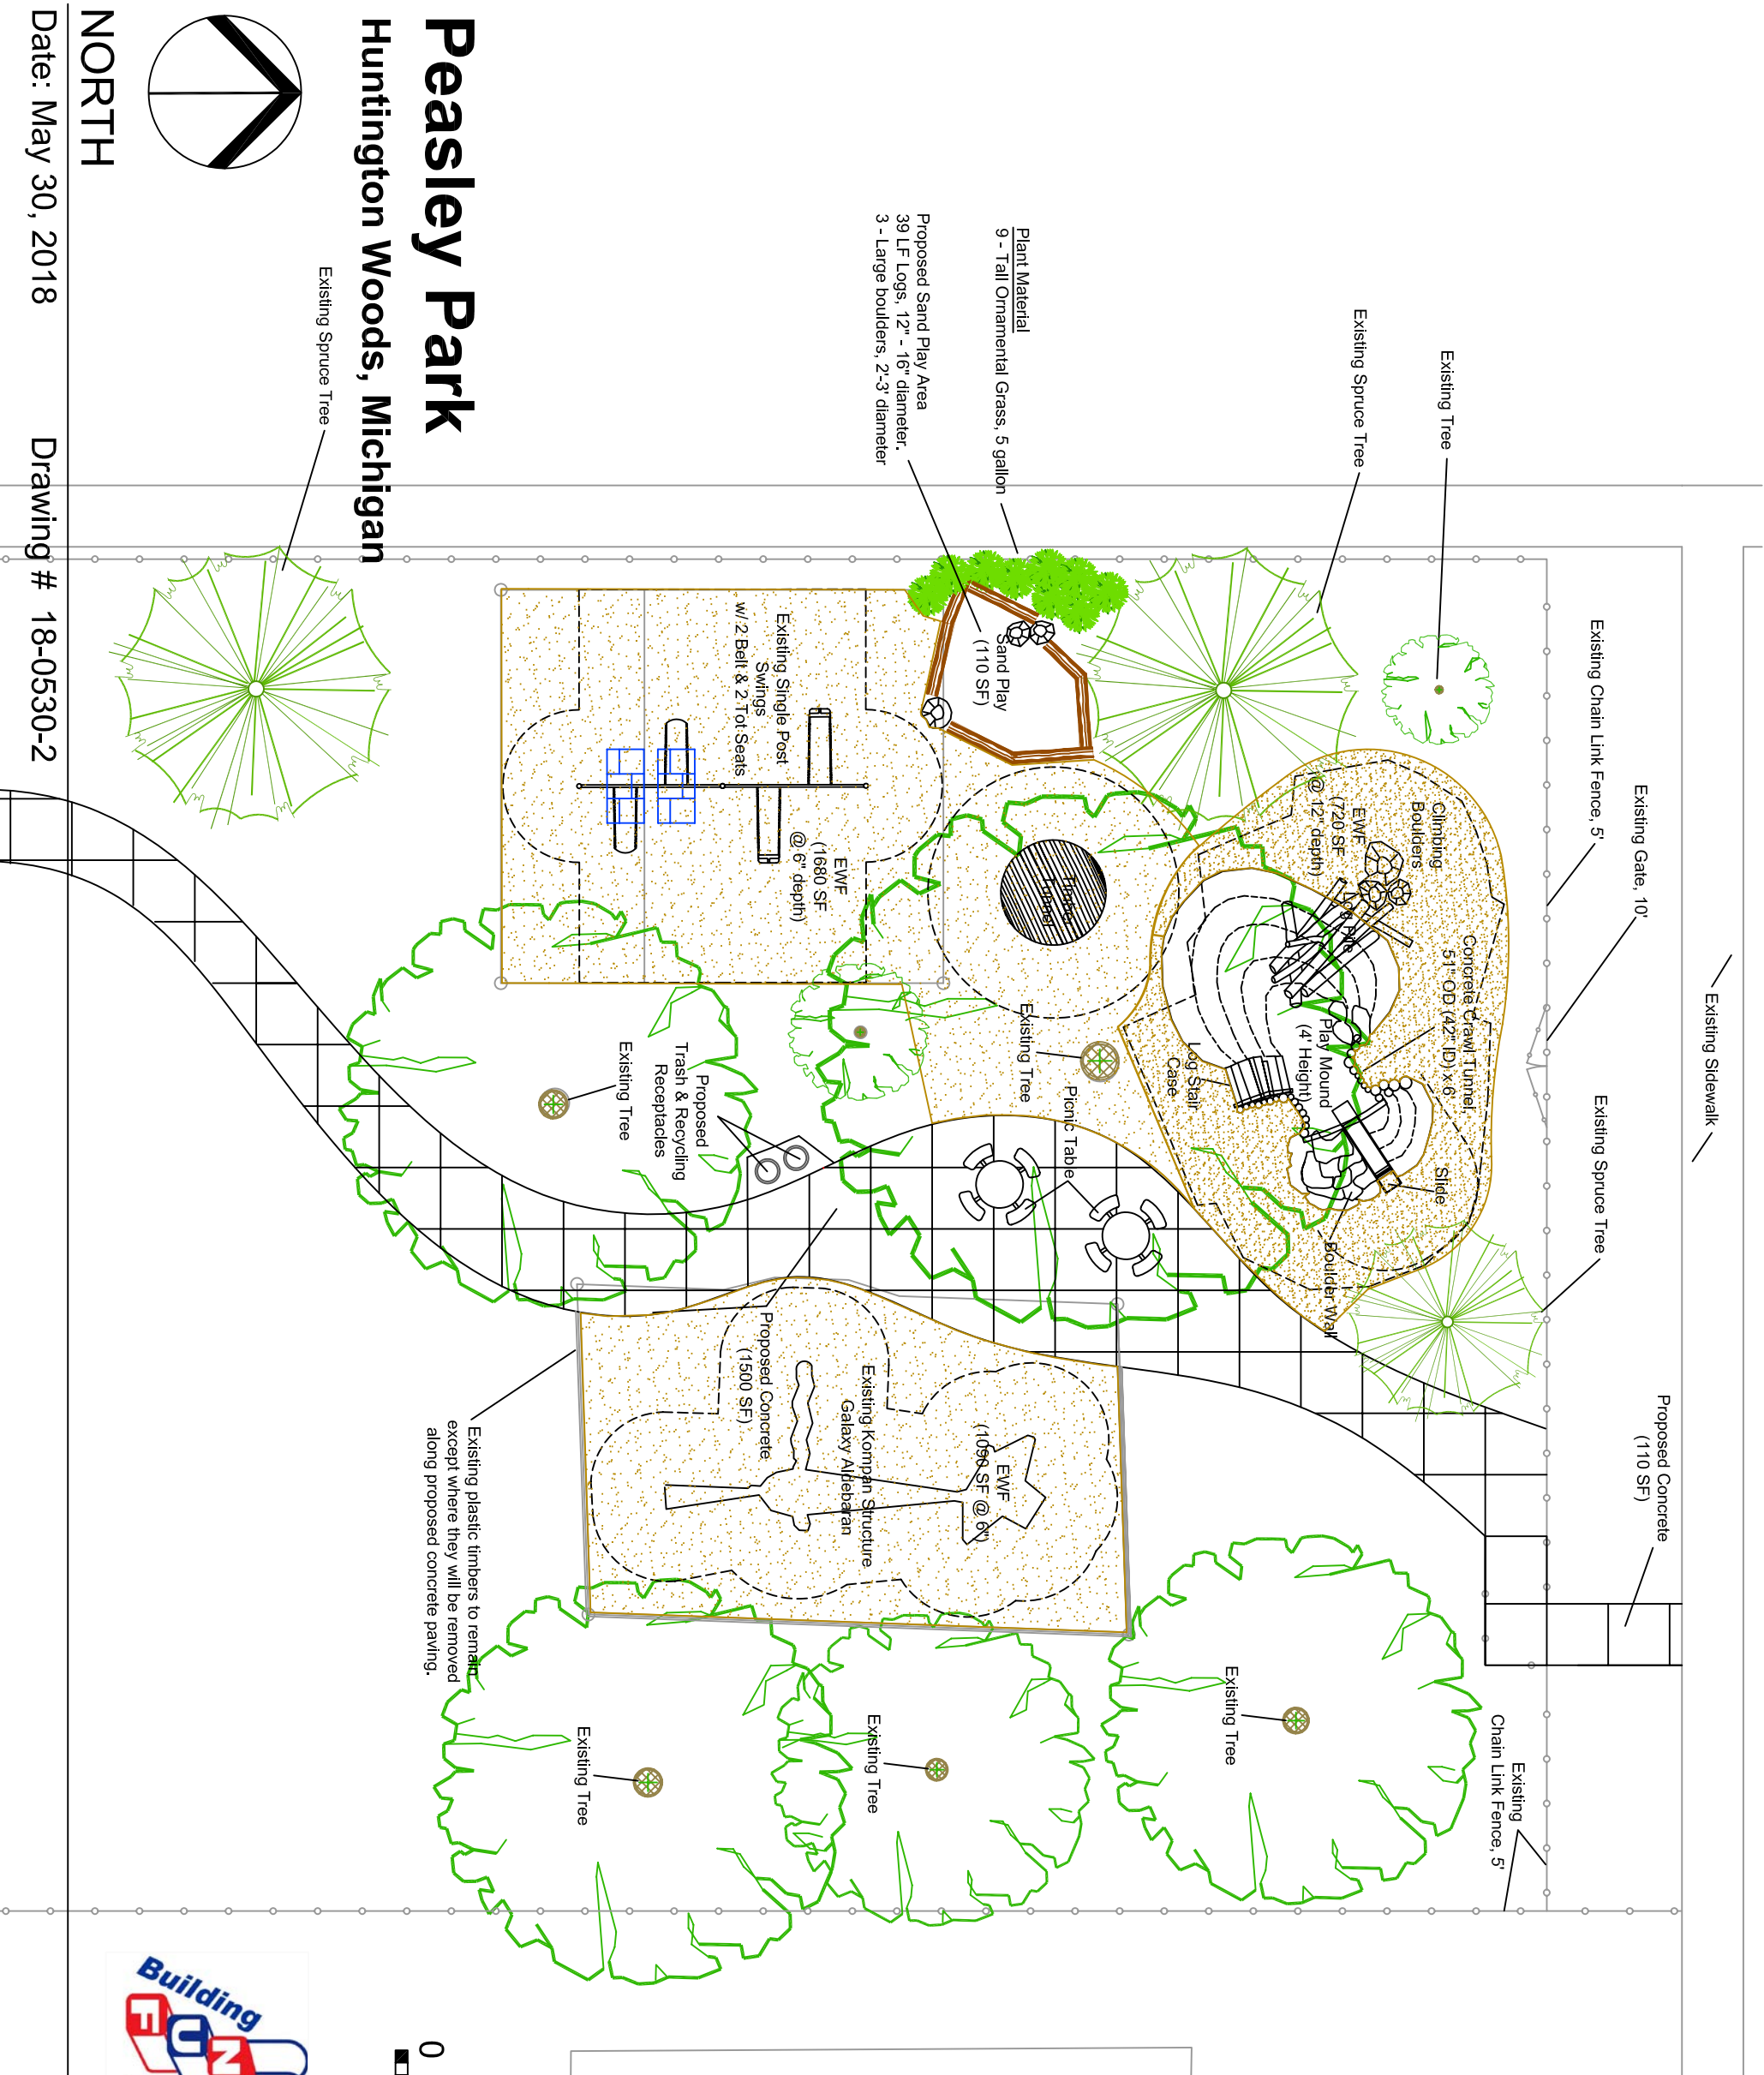

Peasley Park
Huntington Woods, Michigan
 Existing Spruce Tree

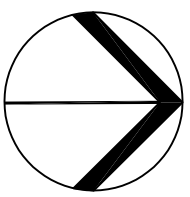

NORTH

Date: May 30, 2018

Drawing # 18-0530-2