



11 Mile Rd Coolidge Hwy to Woodward Ave (M-1)

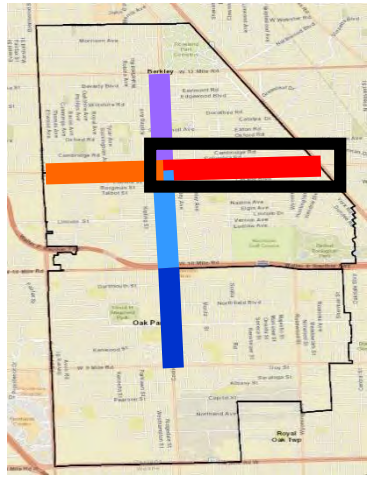

Location Key

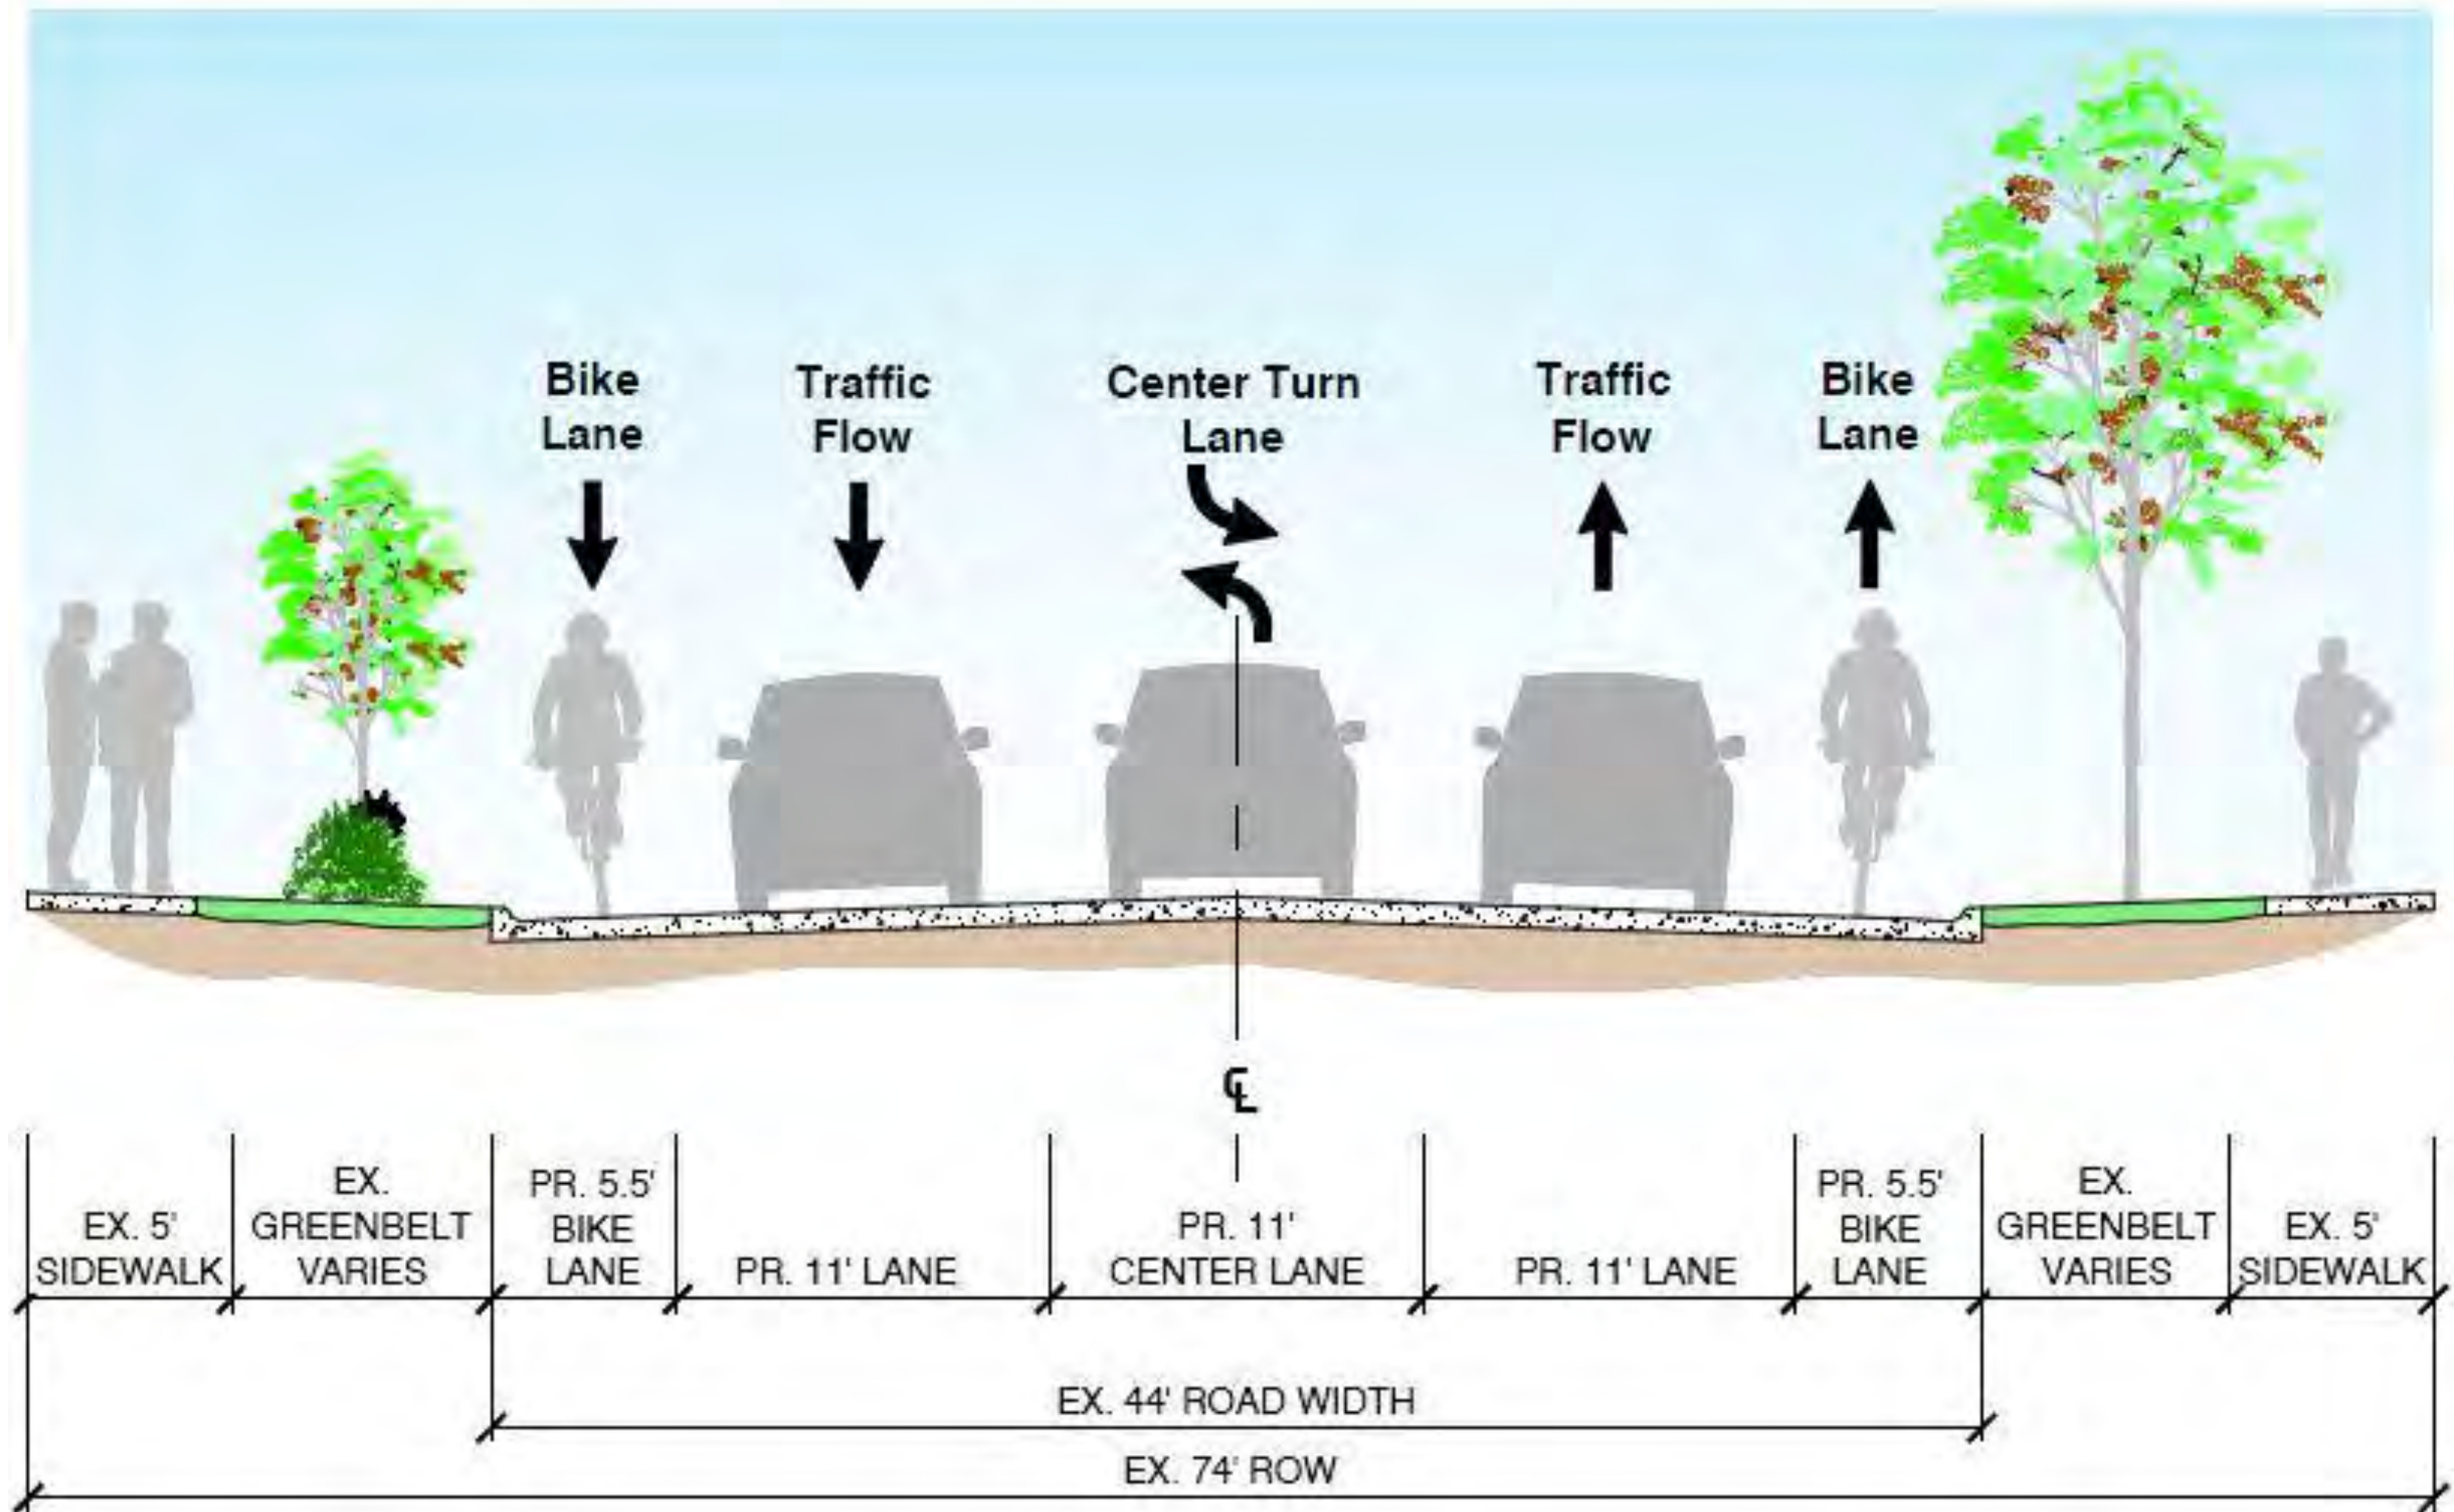


Proposed Cross Section
Convert 4-lane section into 3-Lanes with Bike lanes




Example of Potential Applications

- Additional Street Trees
- Bike Lanes
- Bioswales at Street Intersections
- Greenbelt Plantings

Coolidge Hwy 10 Mile Rd to 11 Mile Rd

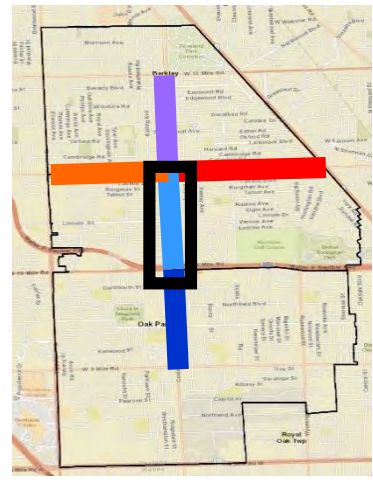


Location Key

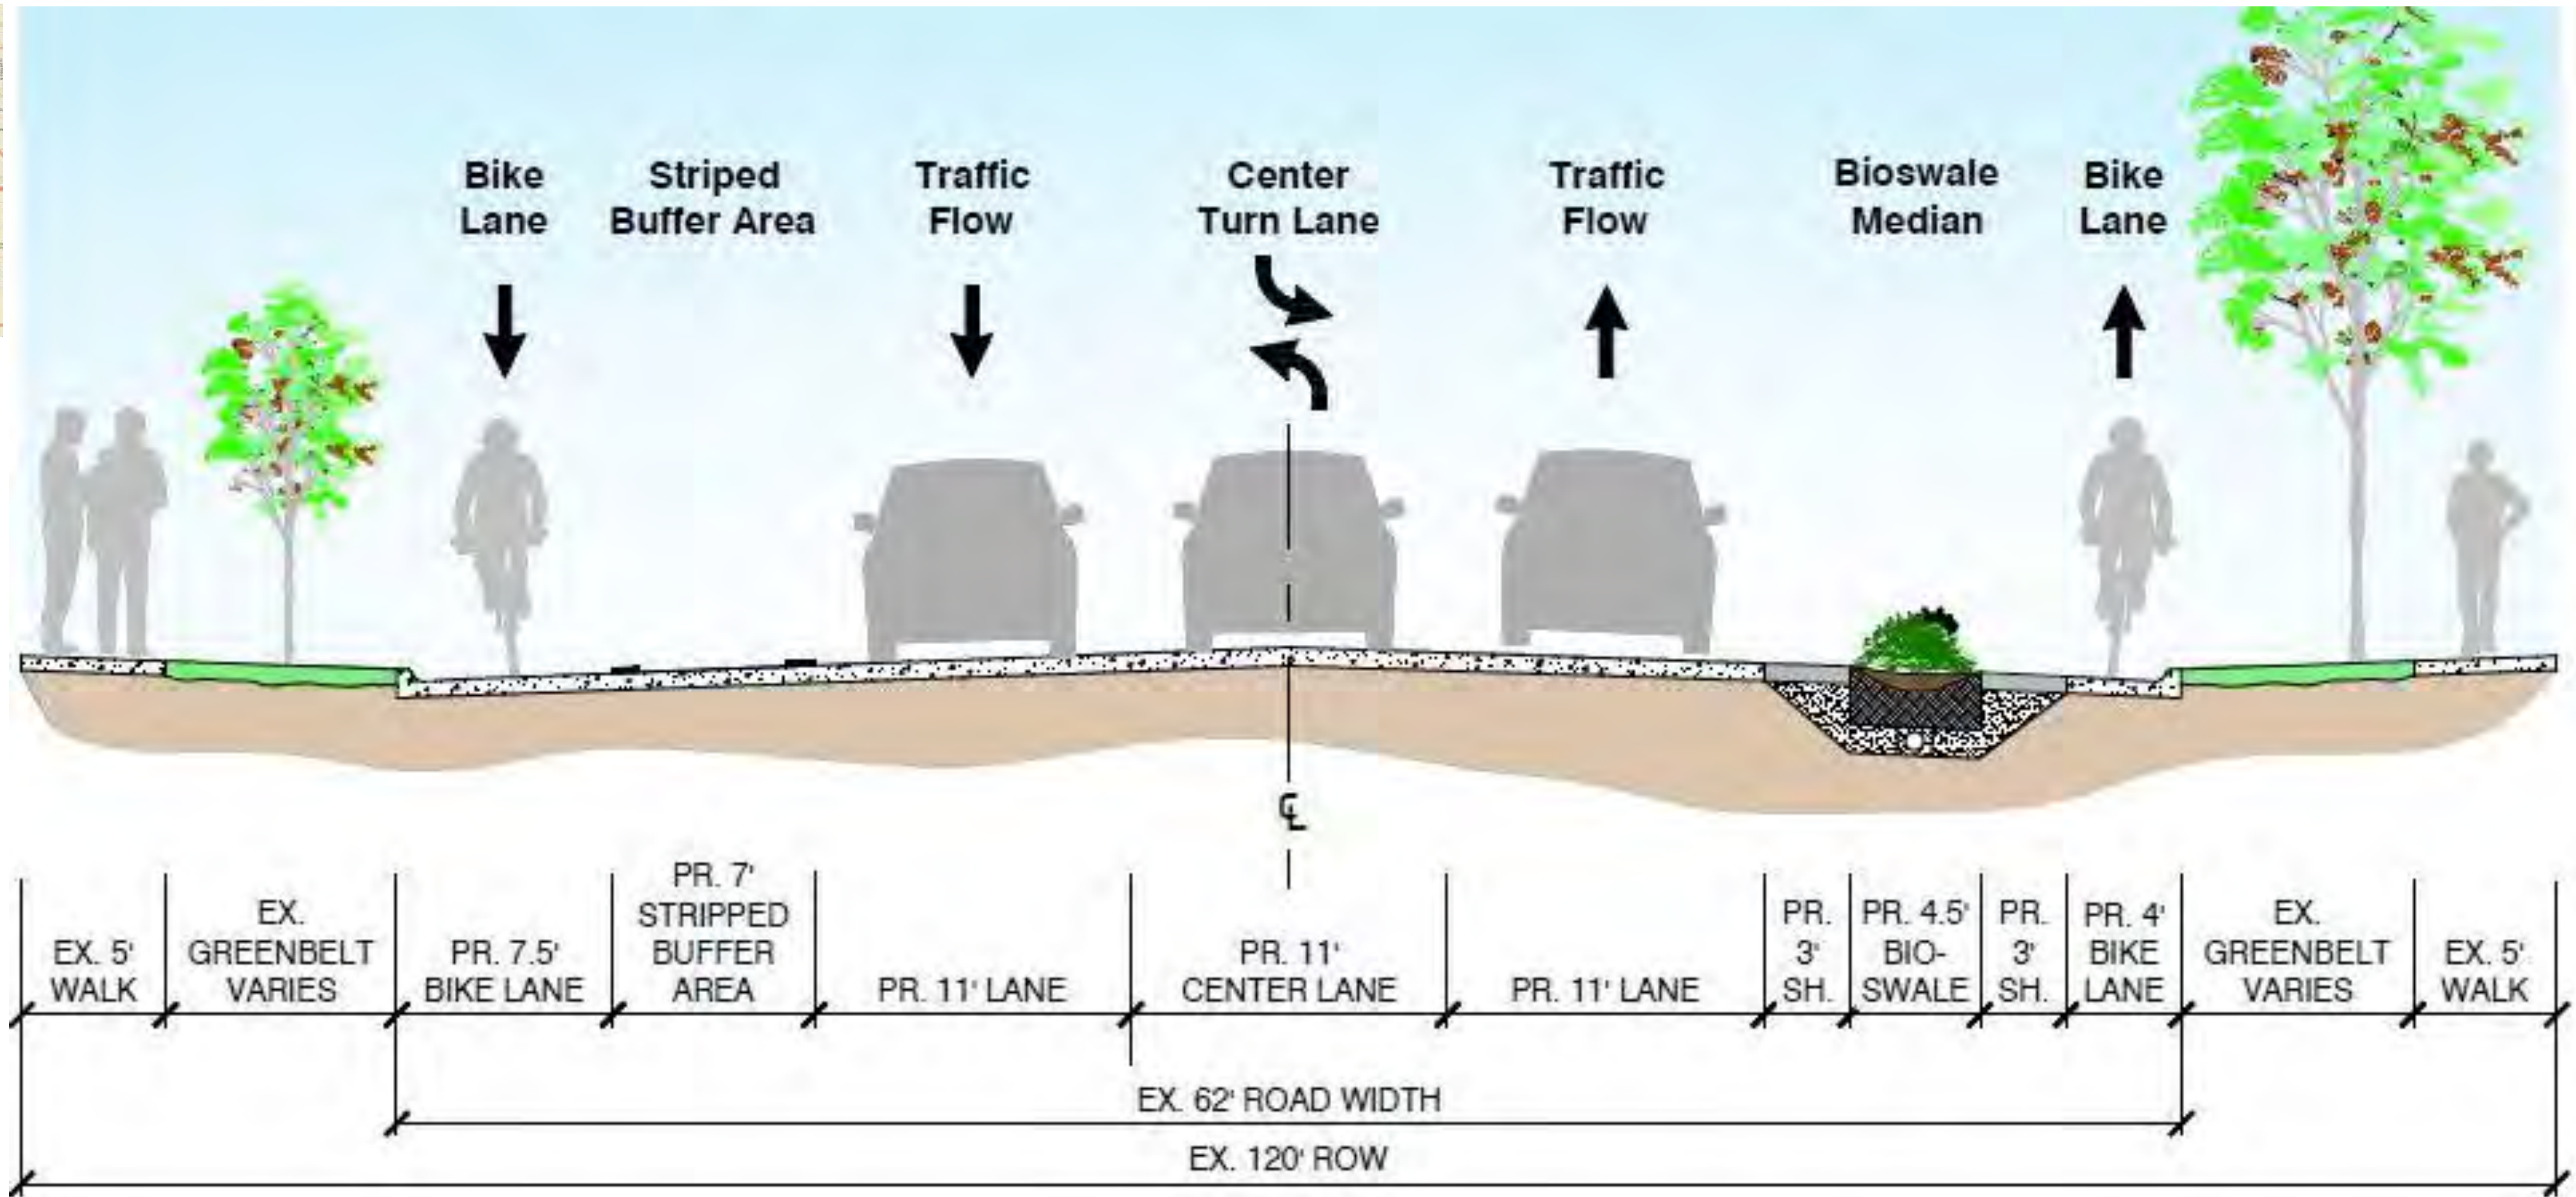

Proposed Cross Section

Convert 5-lane section into 3-Lanes with Bike lanes and Linear Bioswale

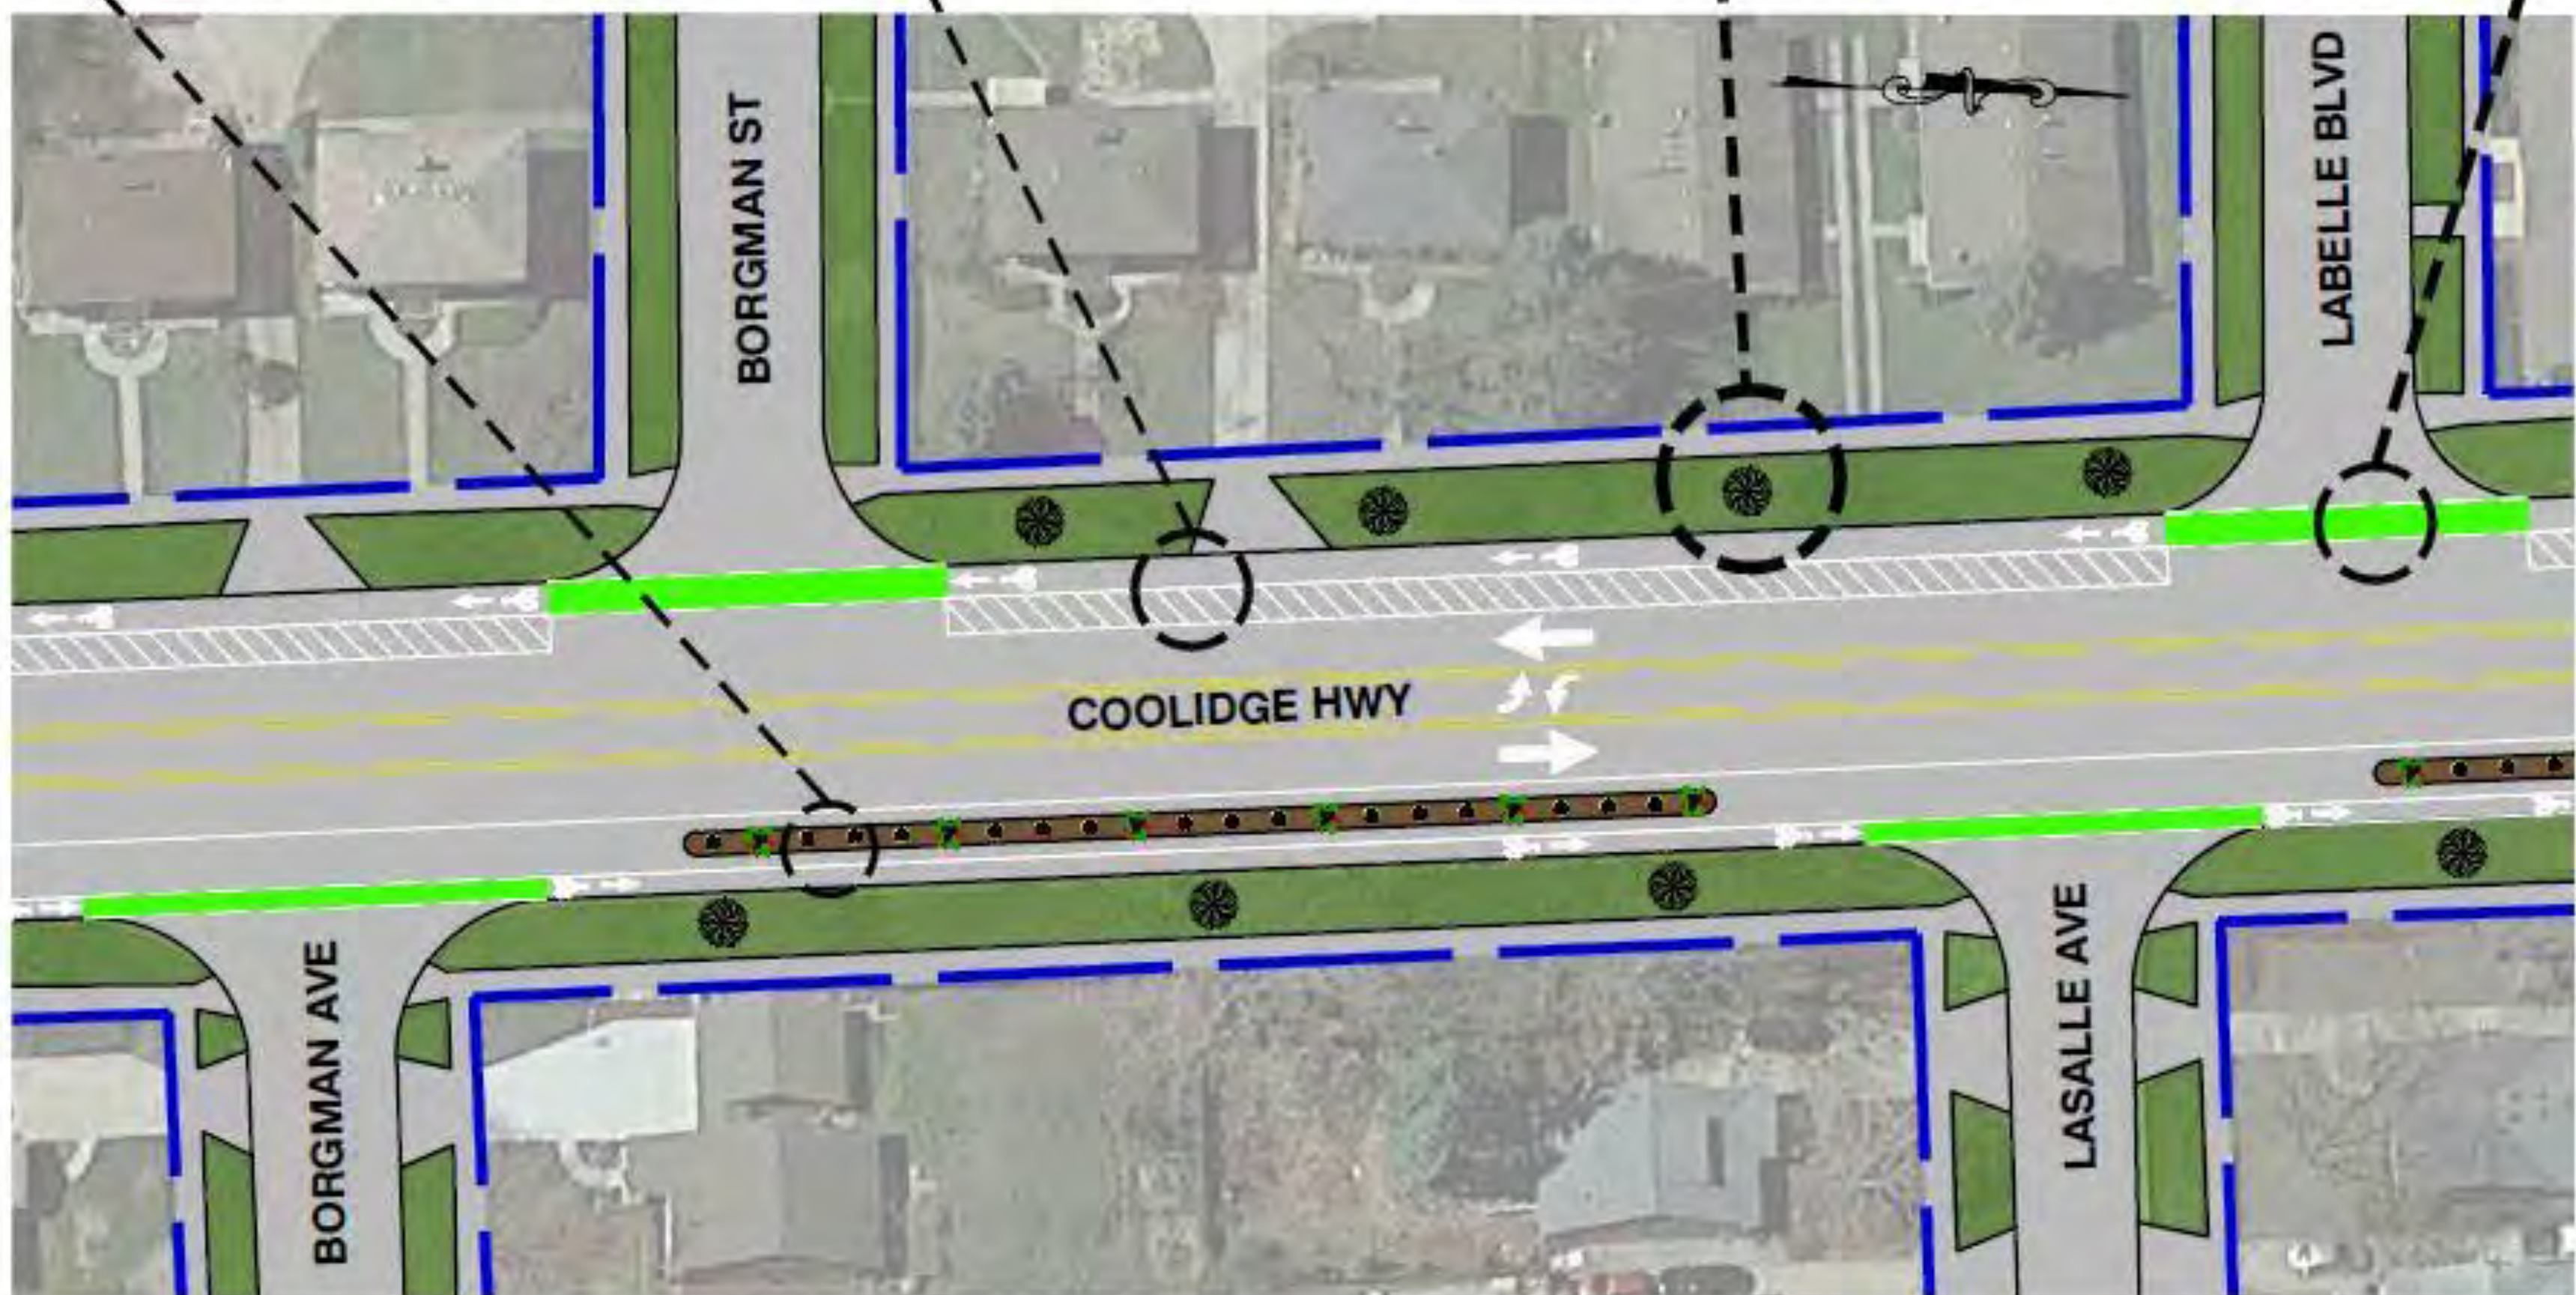

Example of Potential Applications

- Additional Street Trees
- Greenbelt Plantings
- Linear Bioswales
- Bike Lanes